



View

1 : 10

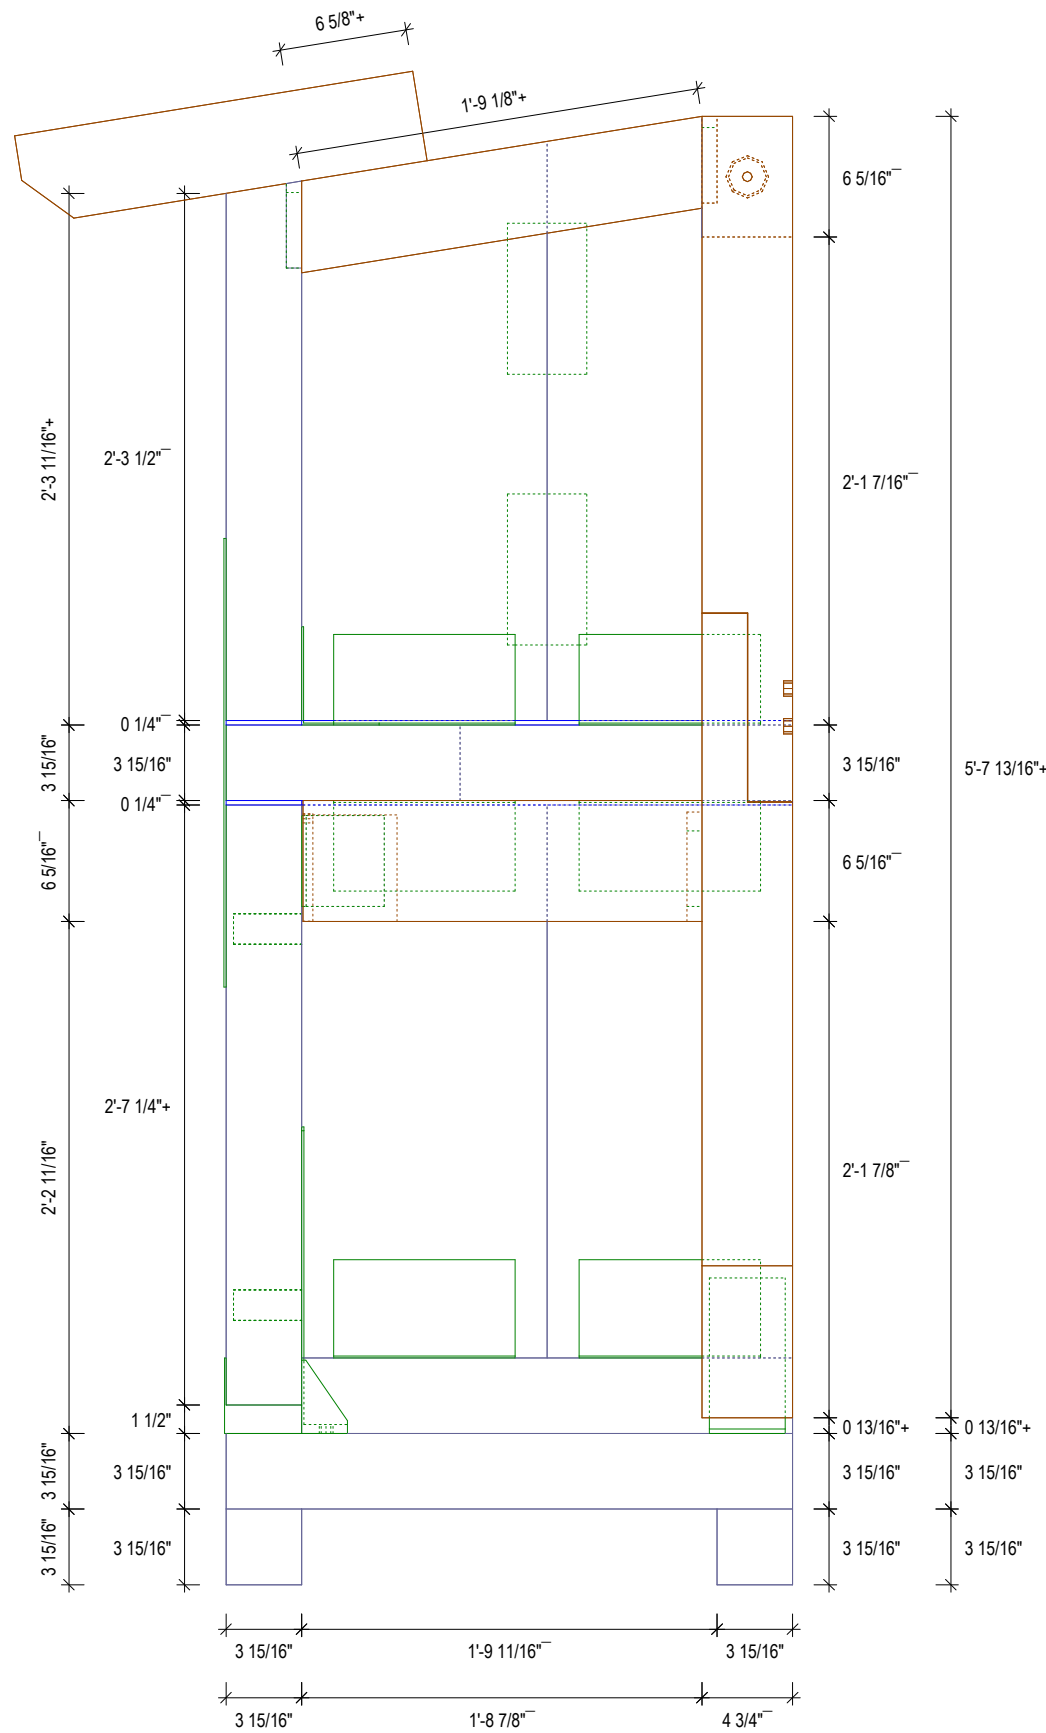


Layout ground floor

1 : 10

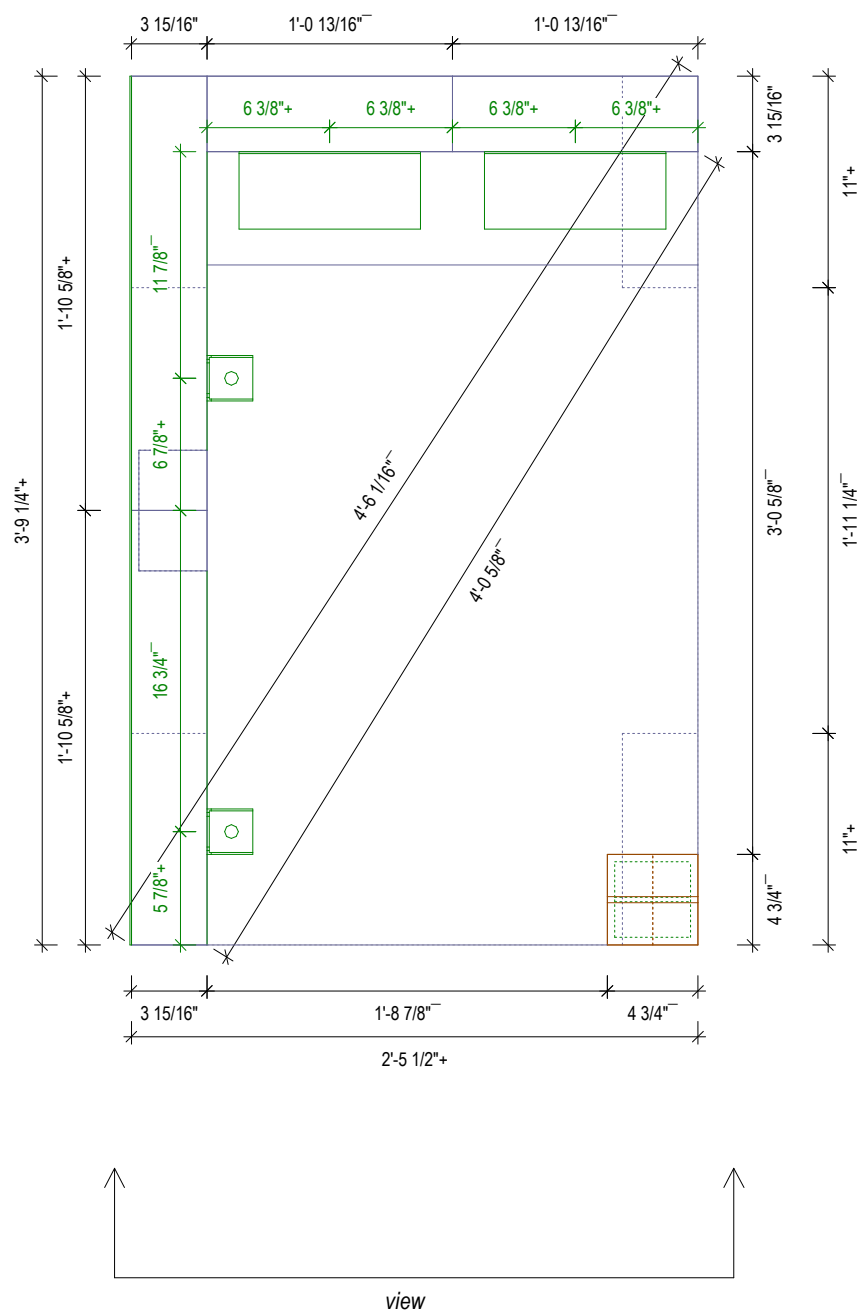

Layout roof











1 : 10

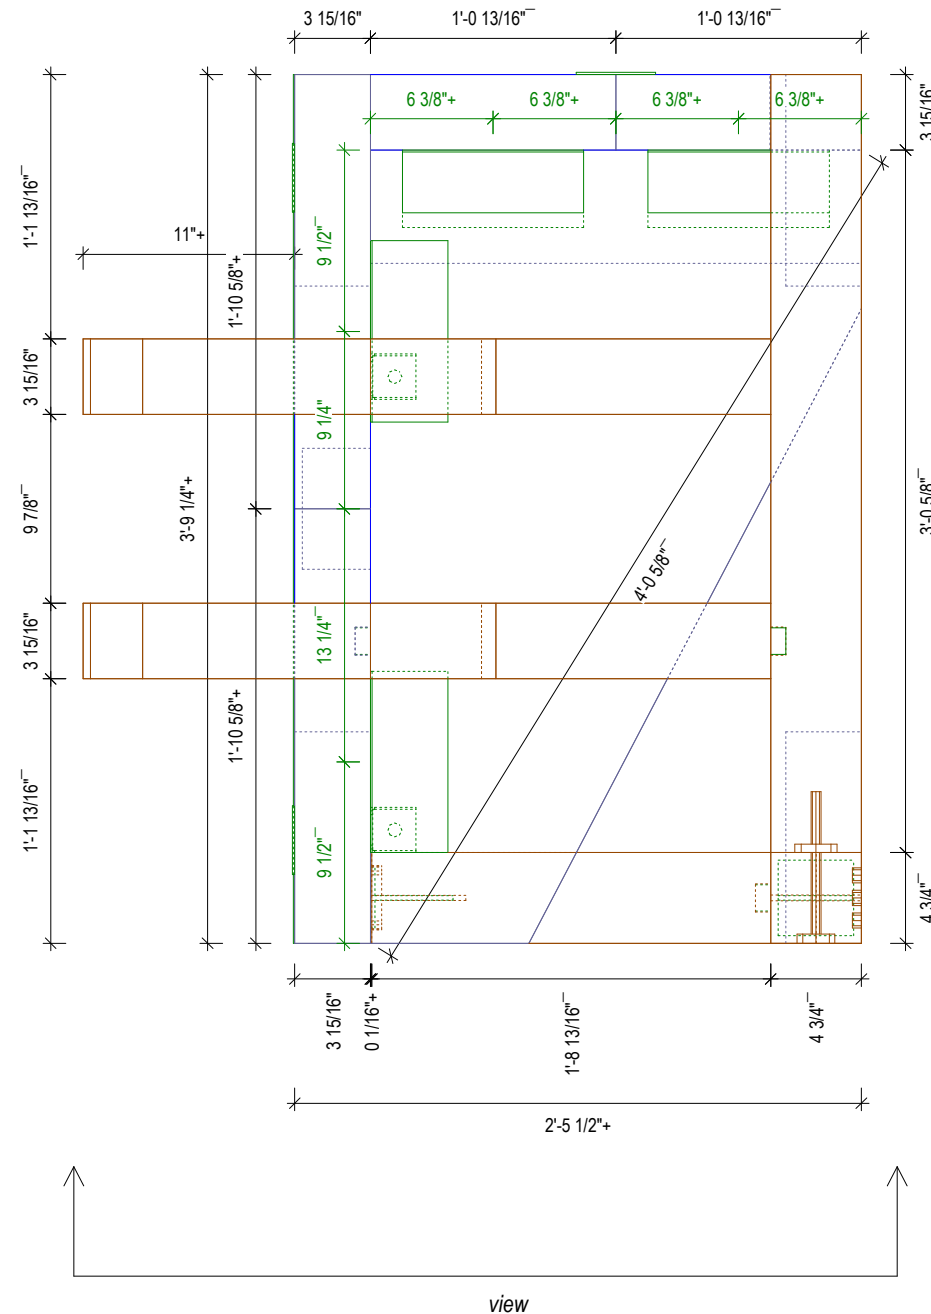









				Project: Rothoblaas schoolhouse			
				Drawing nr.: 005			
				Layout name: Assembly - layout and view			
0	Issued for Fabrication	17.06.2026	UAZ	29.12.2025	UAZ		
Rev.	Changes / Änderung / Cambiamento	Data	Name	Data	Drawn		

rothoblaas



Solutions for Building Technology

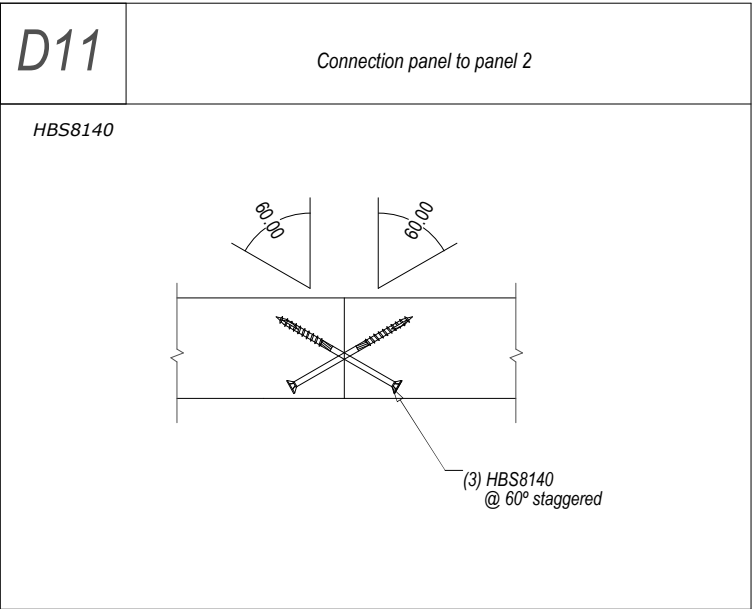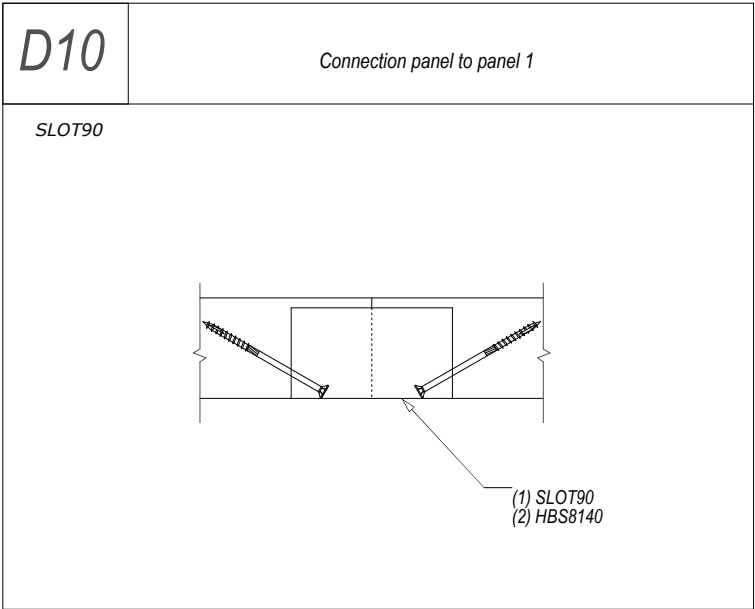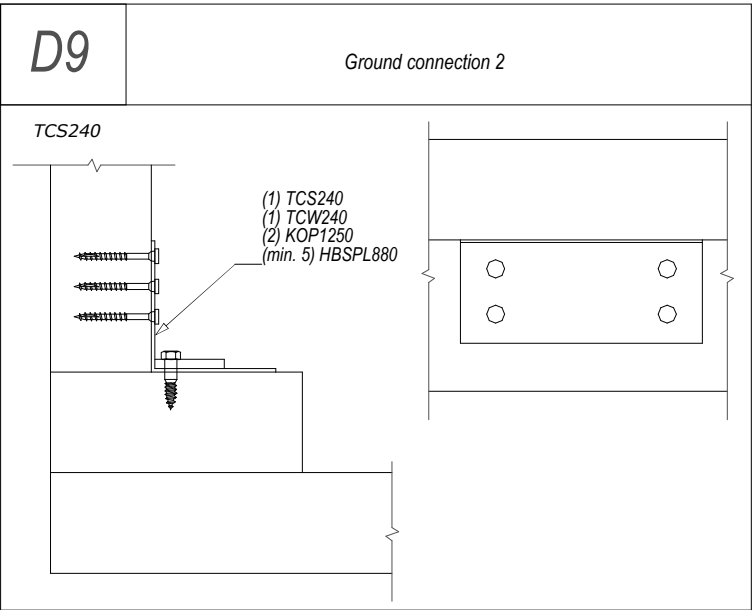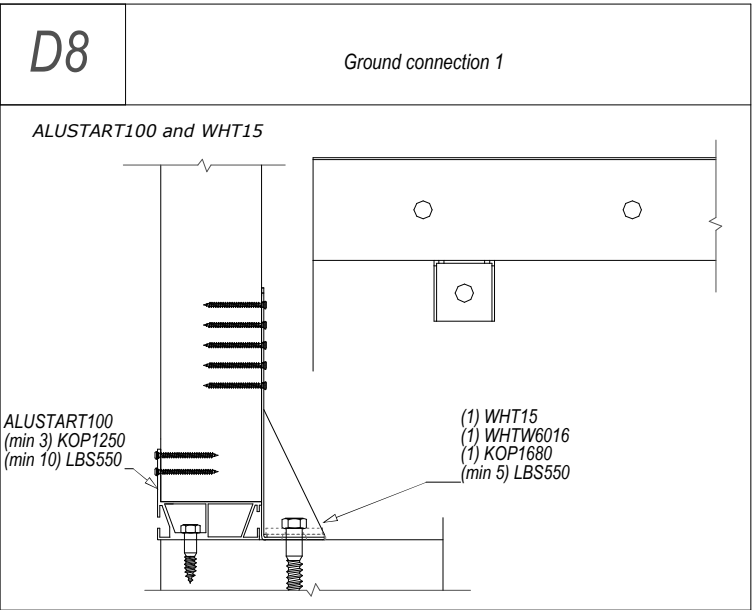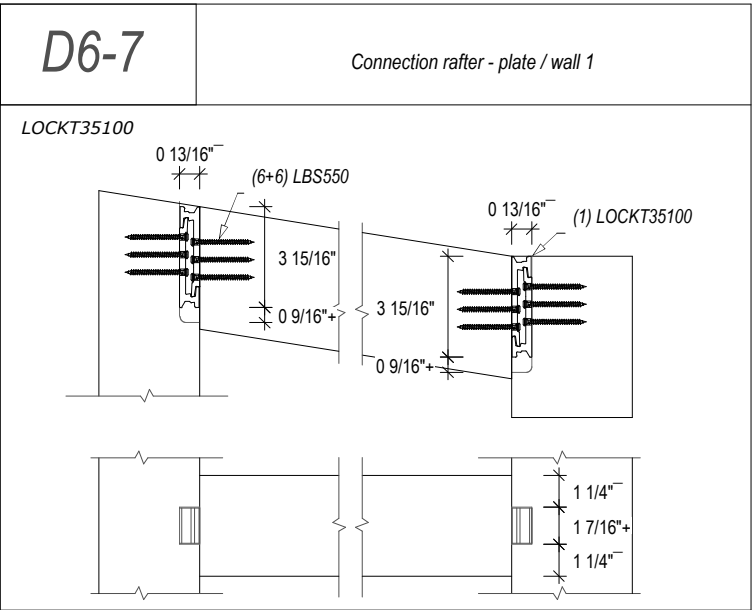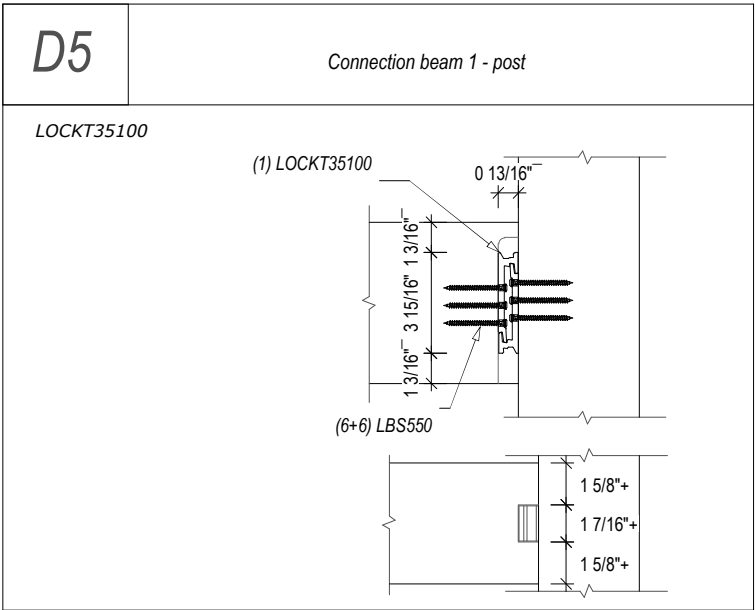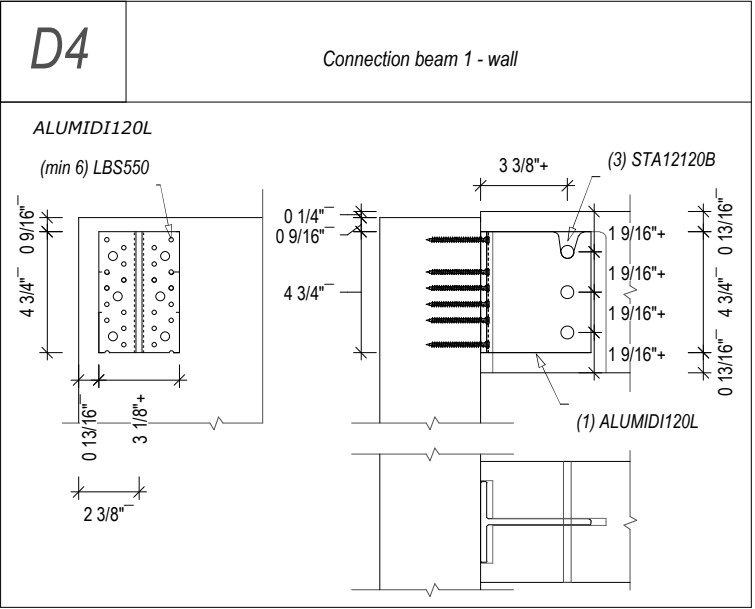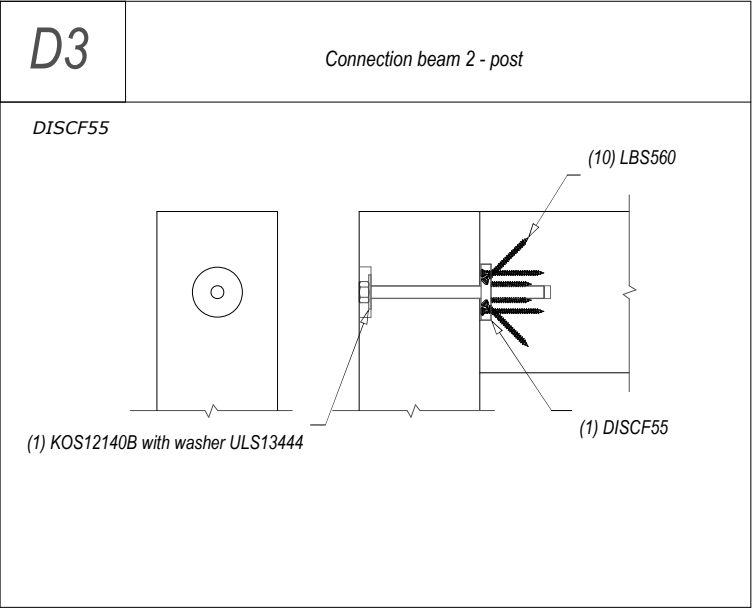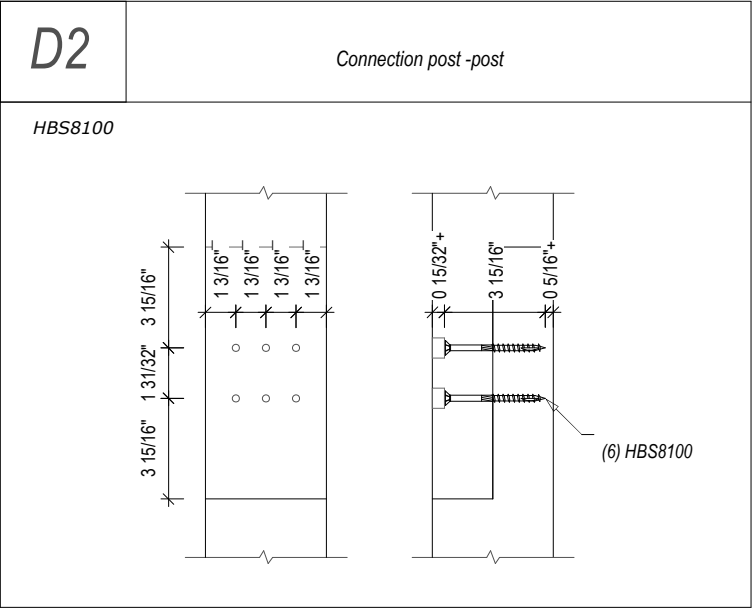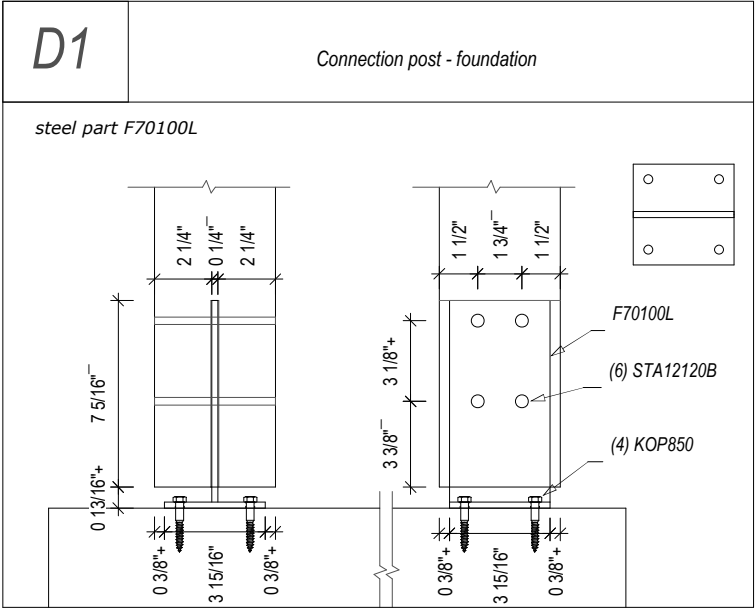

				Project: Rothoblaas schoolhouse		
				Drawing nr.: 006		Scale: 1: 7.5
				Layout name: Assembly - details 1- 11		Paper size: 11" x 17"
0	Issued for Fabrication	17.06.2026	UAZ	29.12.2025	UAZ	rothoblaas Solutions for Building Technology
Rev.	Changes / Änderung / Cambiamento	Data	Name	Data	Drawn	

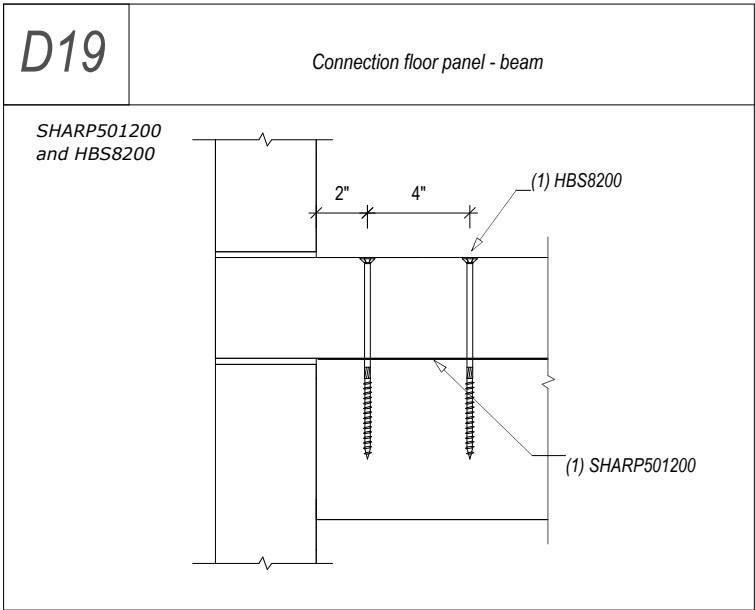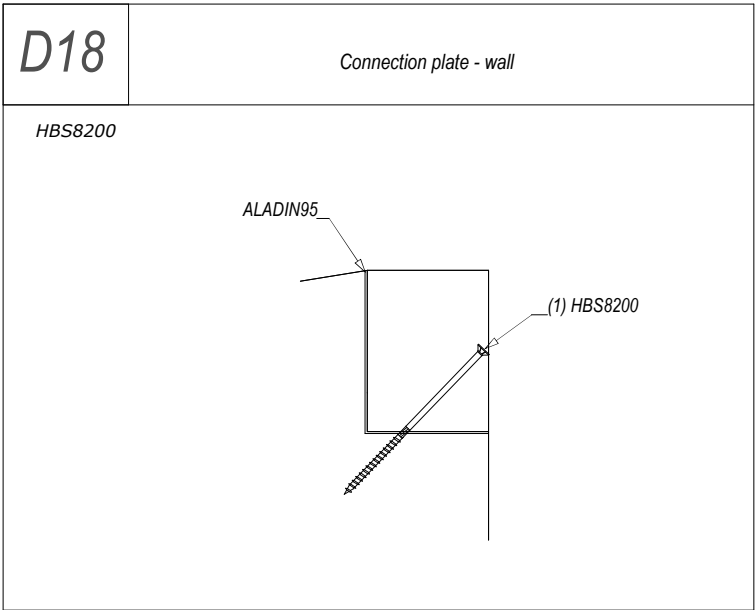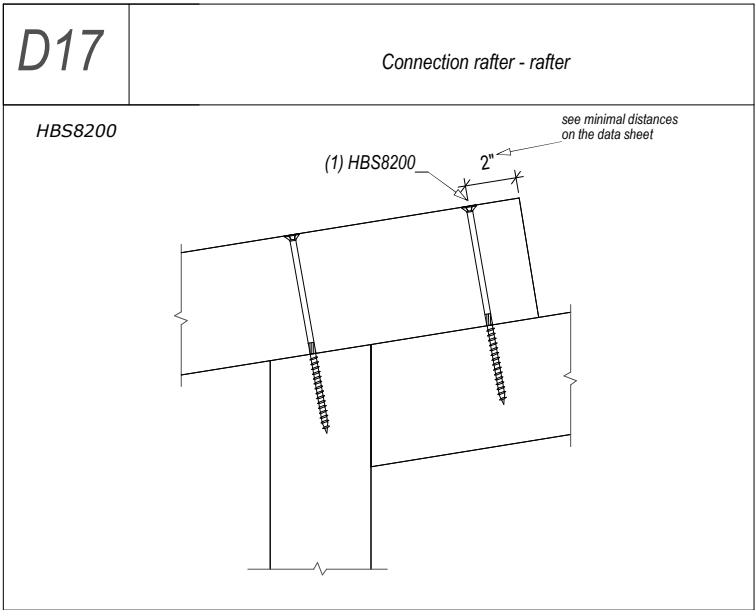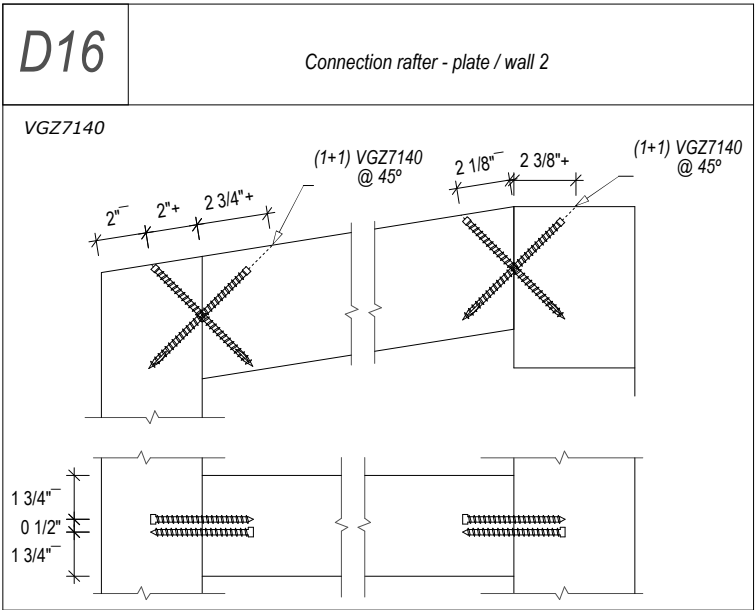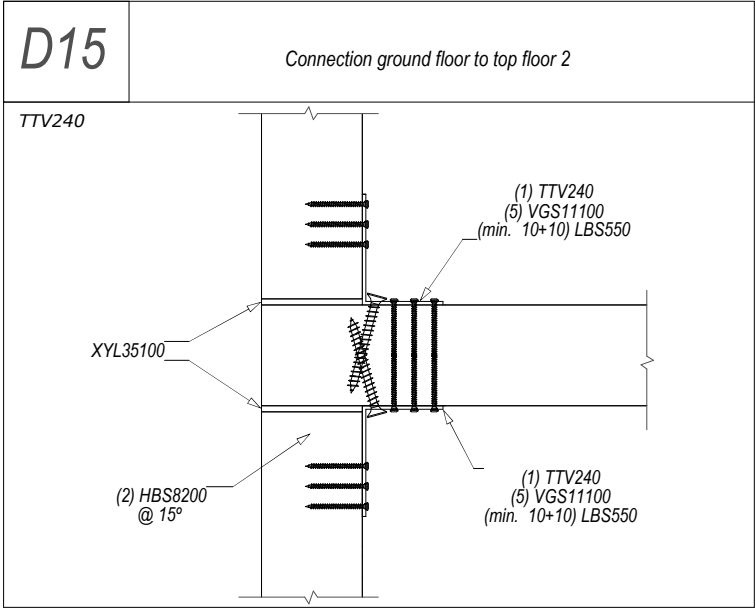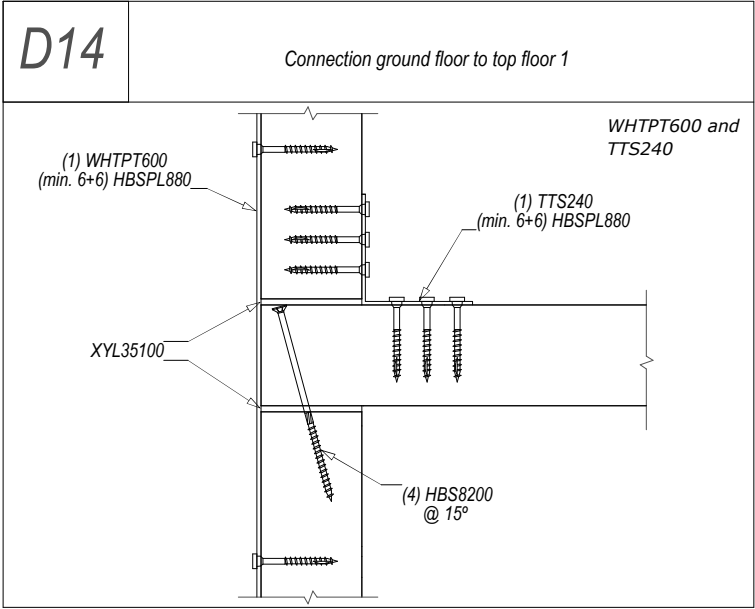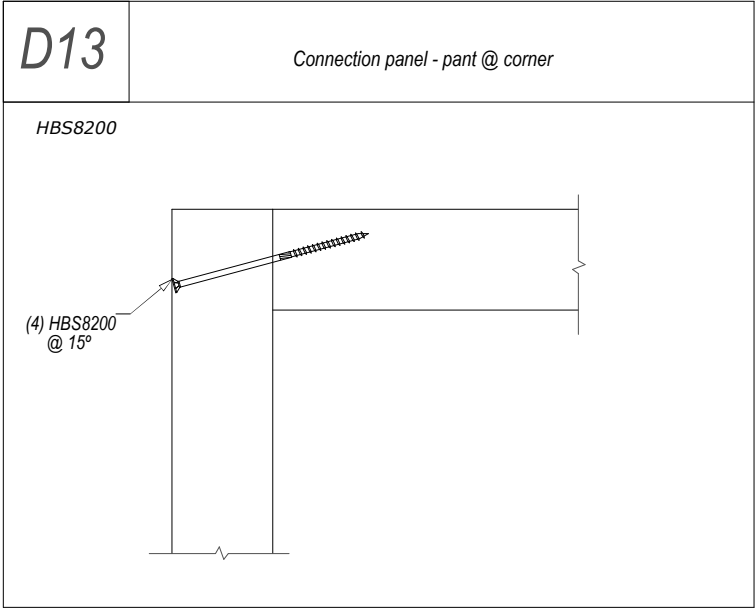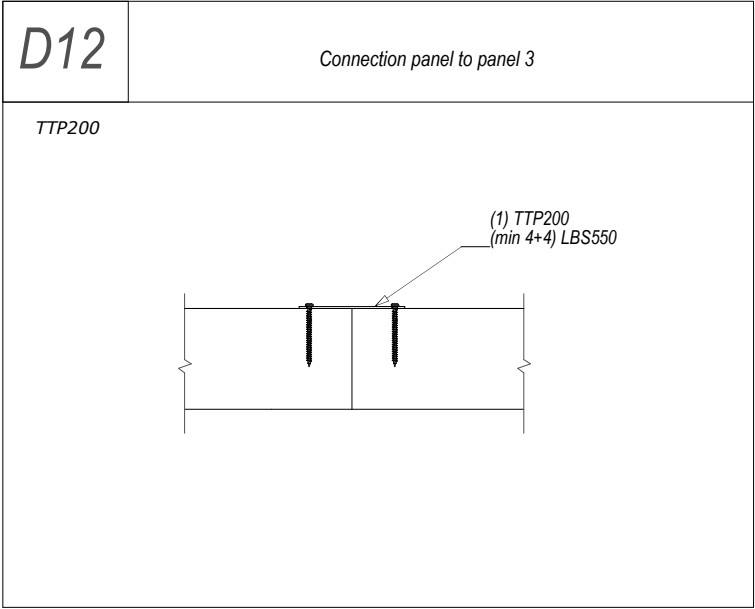

				Project: Rothoblaas schoolhouse				
				Drawing nr.: 007				Scale: 1: 7.5
				Layout name: Assembly - details 11 -19				Paper size: 11" x 17"
0	Issued for Fabrication	17.06.2026	UAZ	29.12.2025	UAZ			
Rev.	Changes / Änderung / Cambiamento	Data	Name	Data	Drawn			

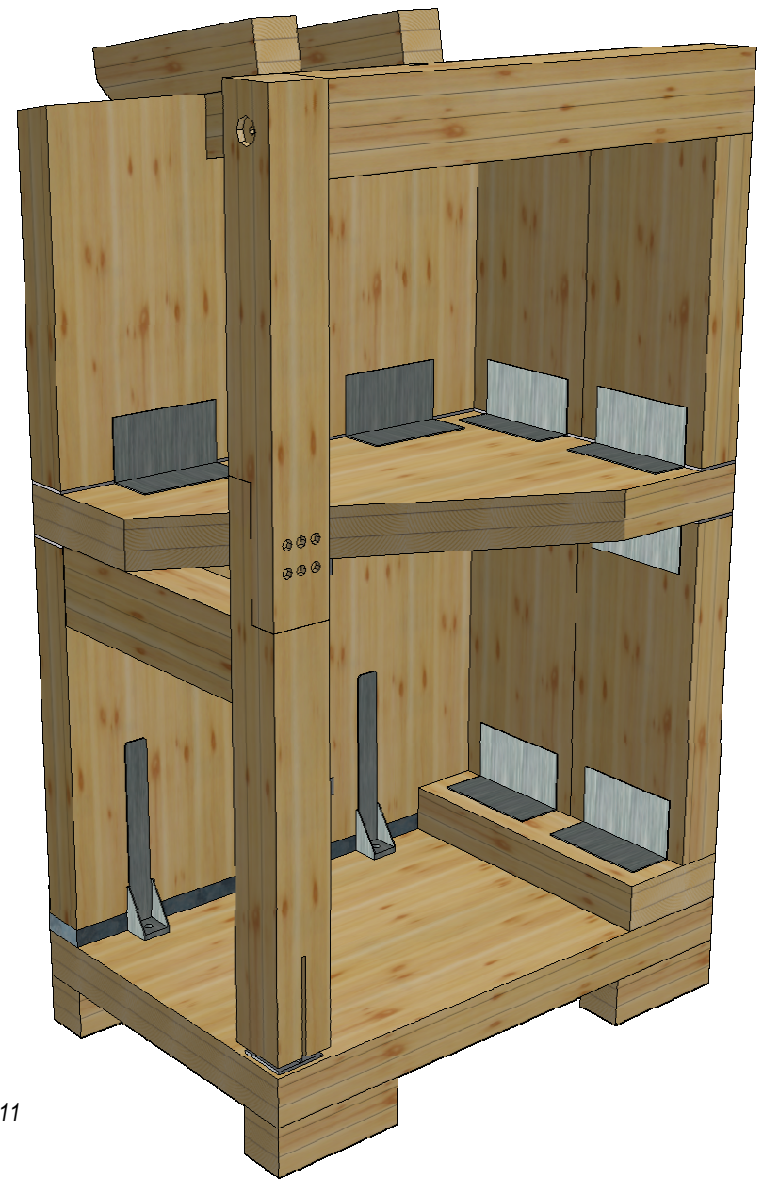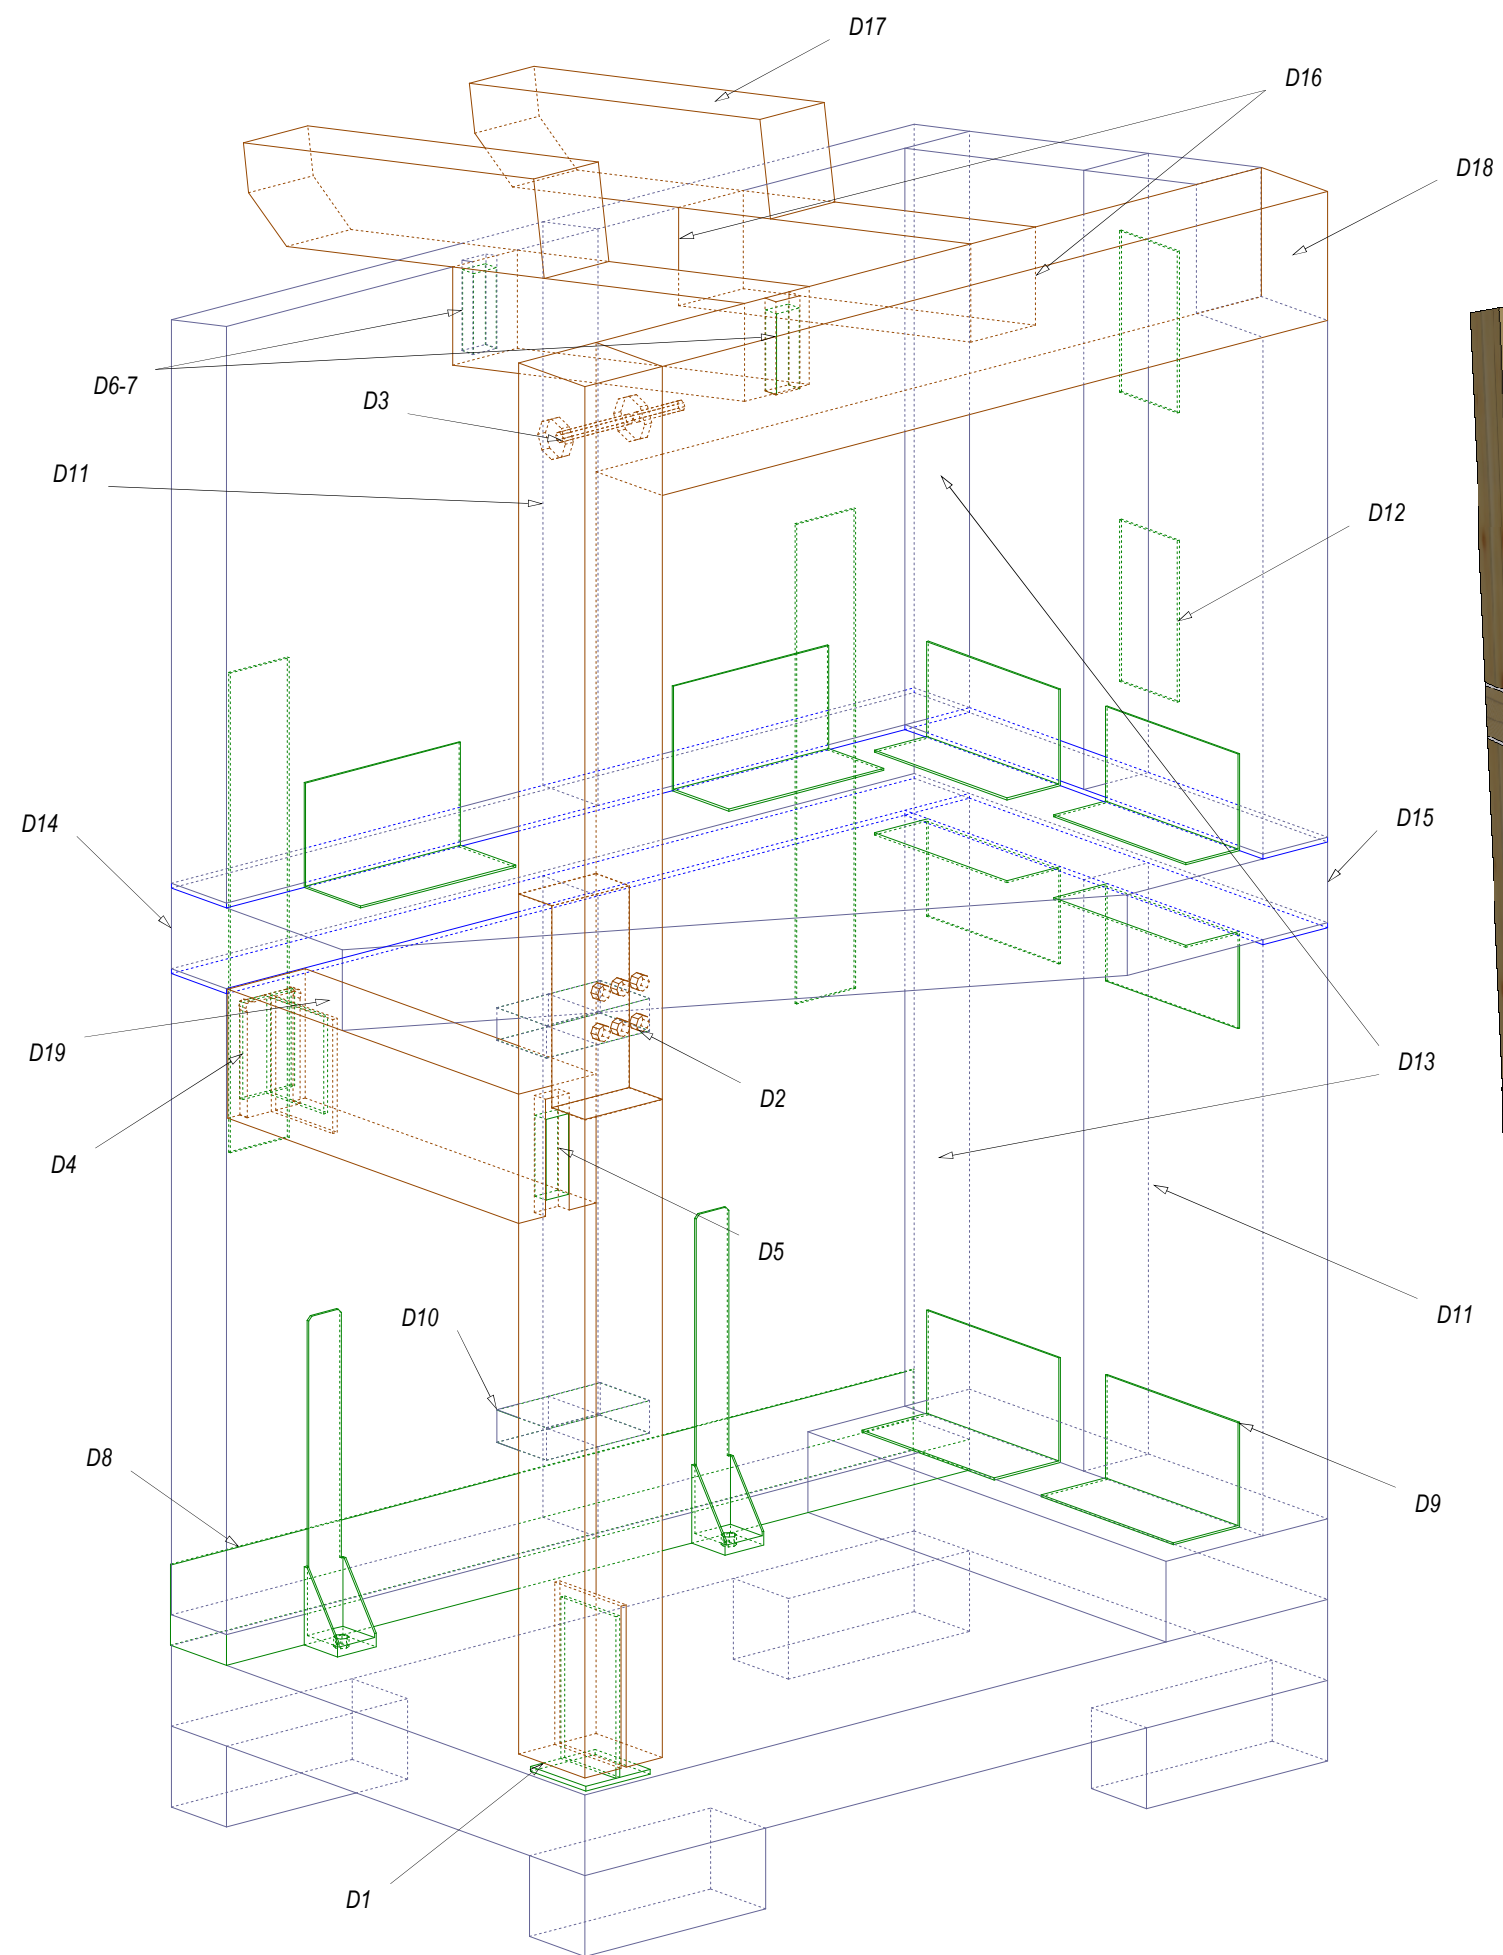

3D views

				Project: Rothoblaas schoolhouse	
				Drawing nr.: 008	
				Layout name: Assembly - 3D view	
				Scale: 1: 7.5	
				Paper size: 11" x 17"	
0	Issued for Fabrication	17.06.2026	UAZ	29.12.2025	UAZ
Rev.	Changes / Änderung / Cambiamento	Data	Name	Data	Drawn

 Solutions for Building Technology